


ከላይ ያለ እይታ

AxumARCH

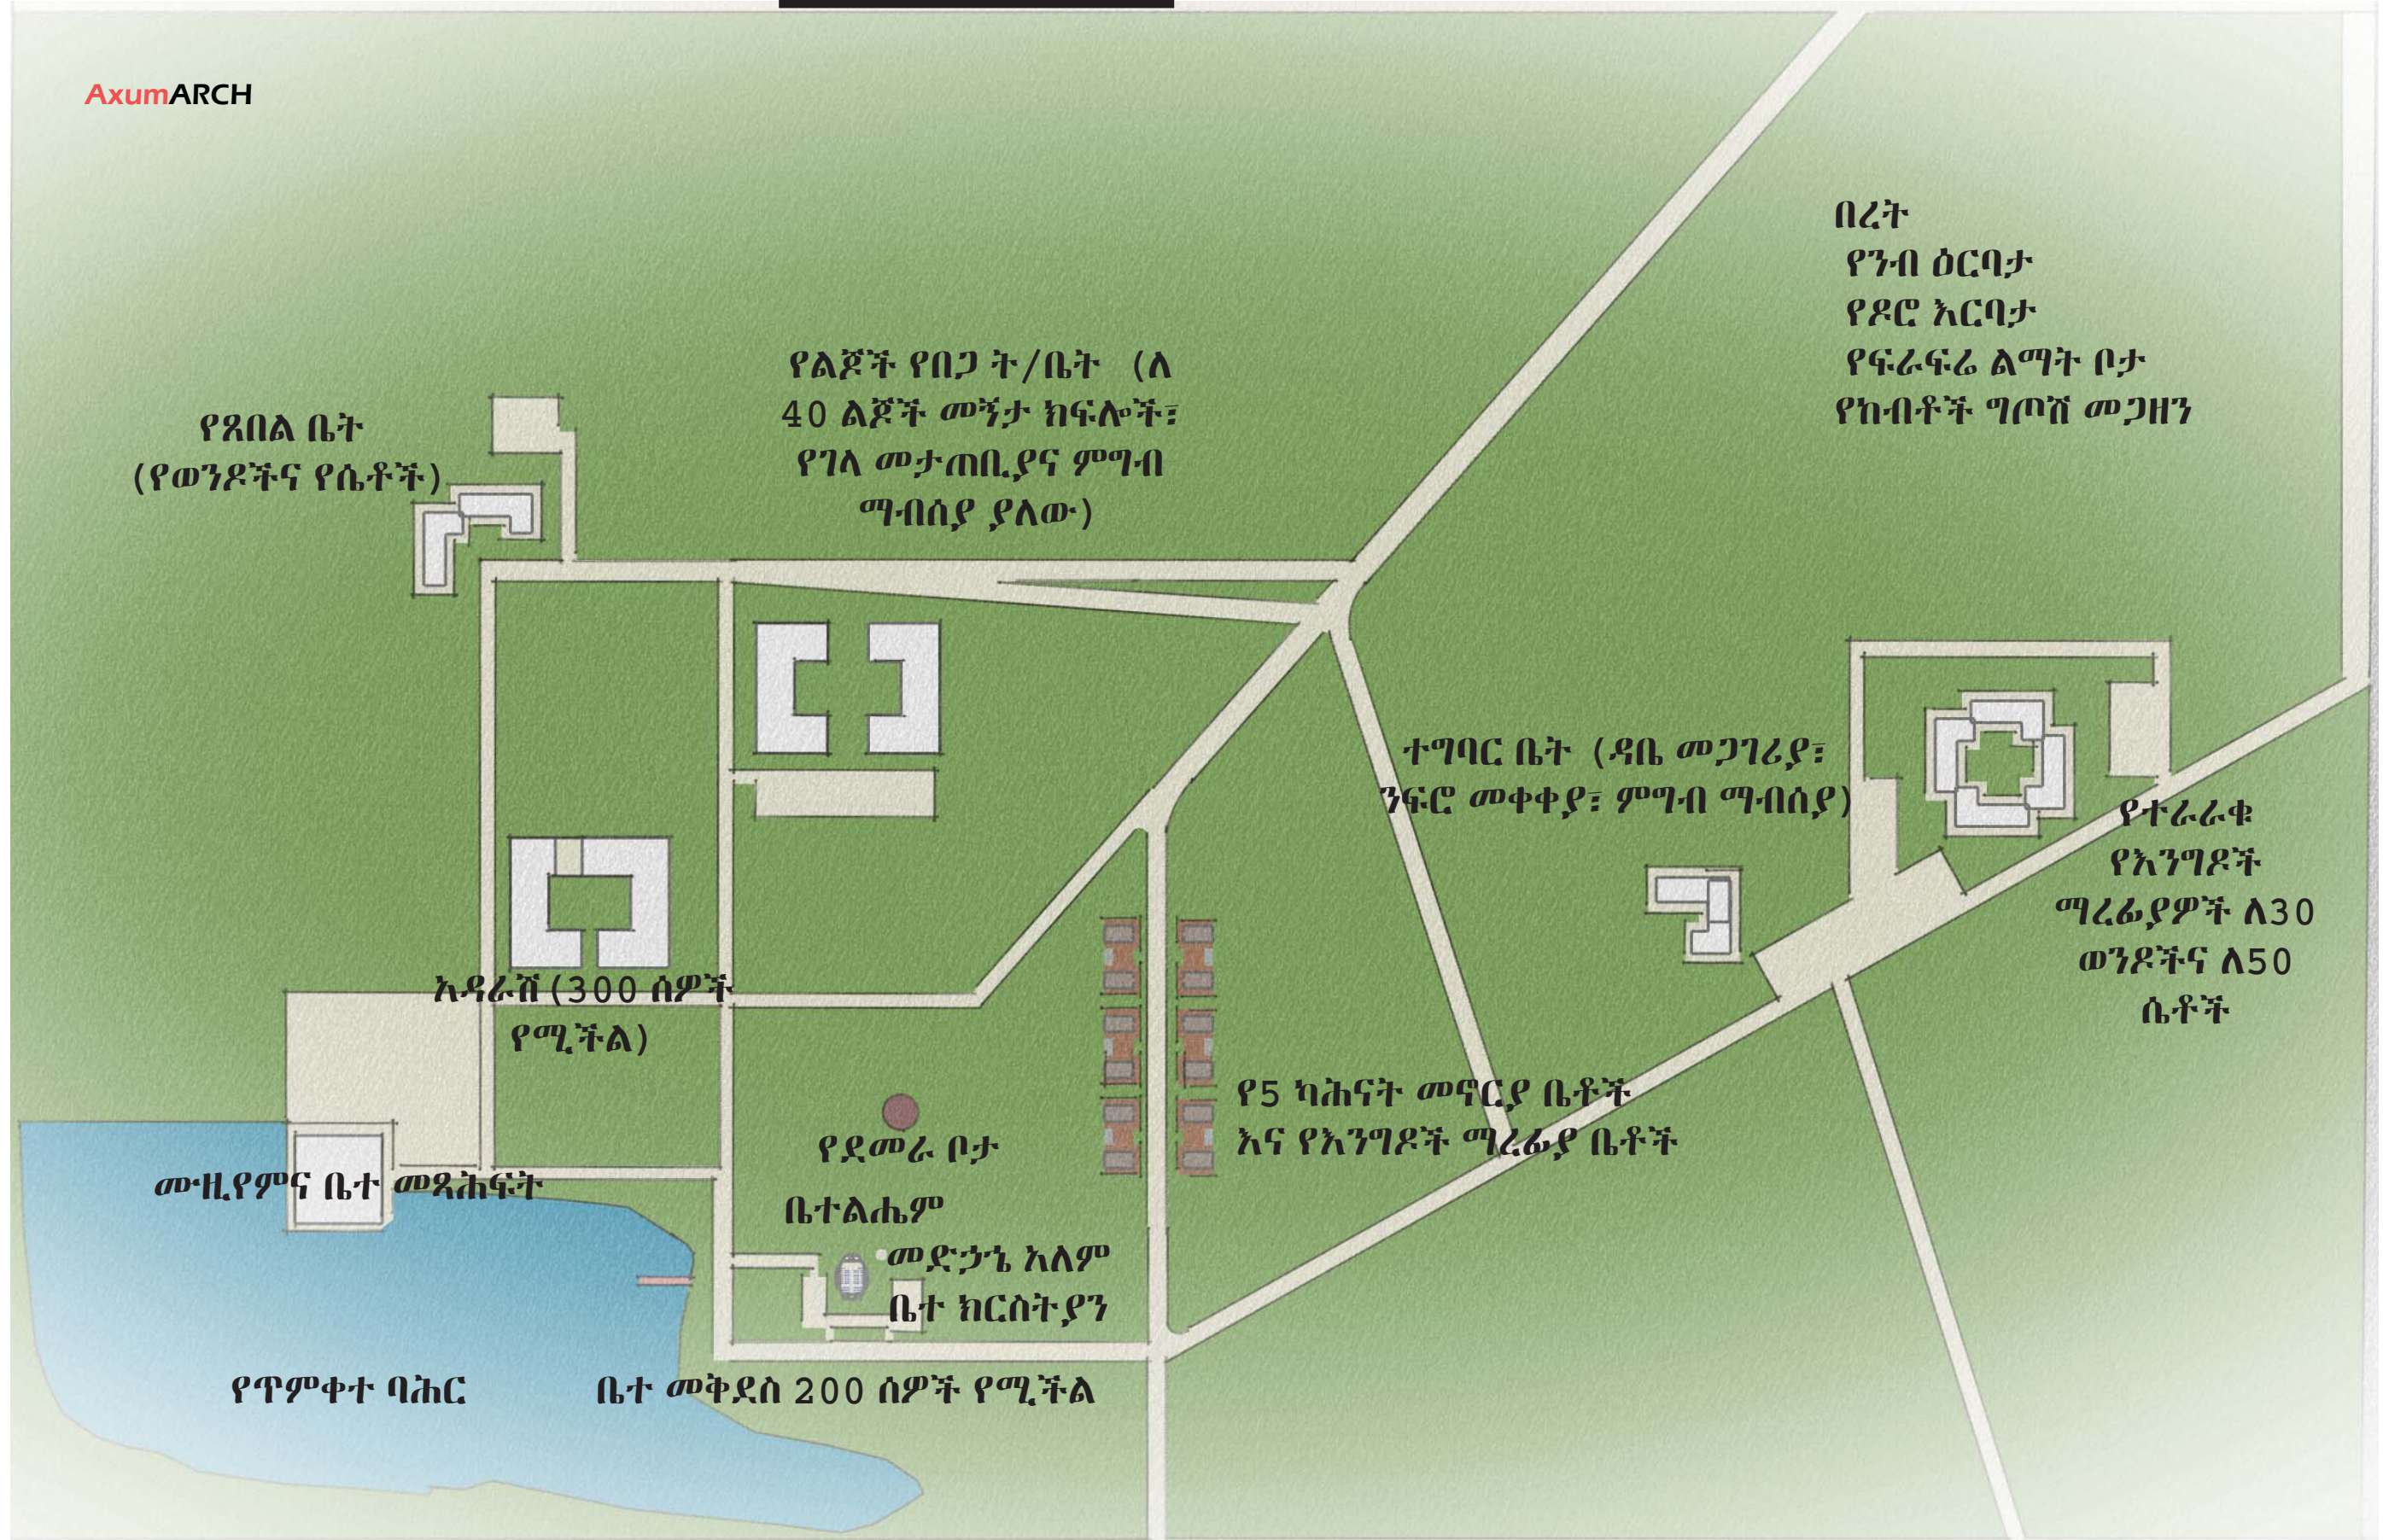

Medhanialem
Texas EOTC Gedam

original issue

12/24/2020



AxumARCH LLC

Dallas, Texas
682.564.3922
Axumarch@gmail.com

title

SITE PLAN

project number 0303-101


date 12-28-2020

sheet

A1.01

ከጎን በኩል ያለ እይታ

AxumARCH

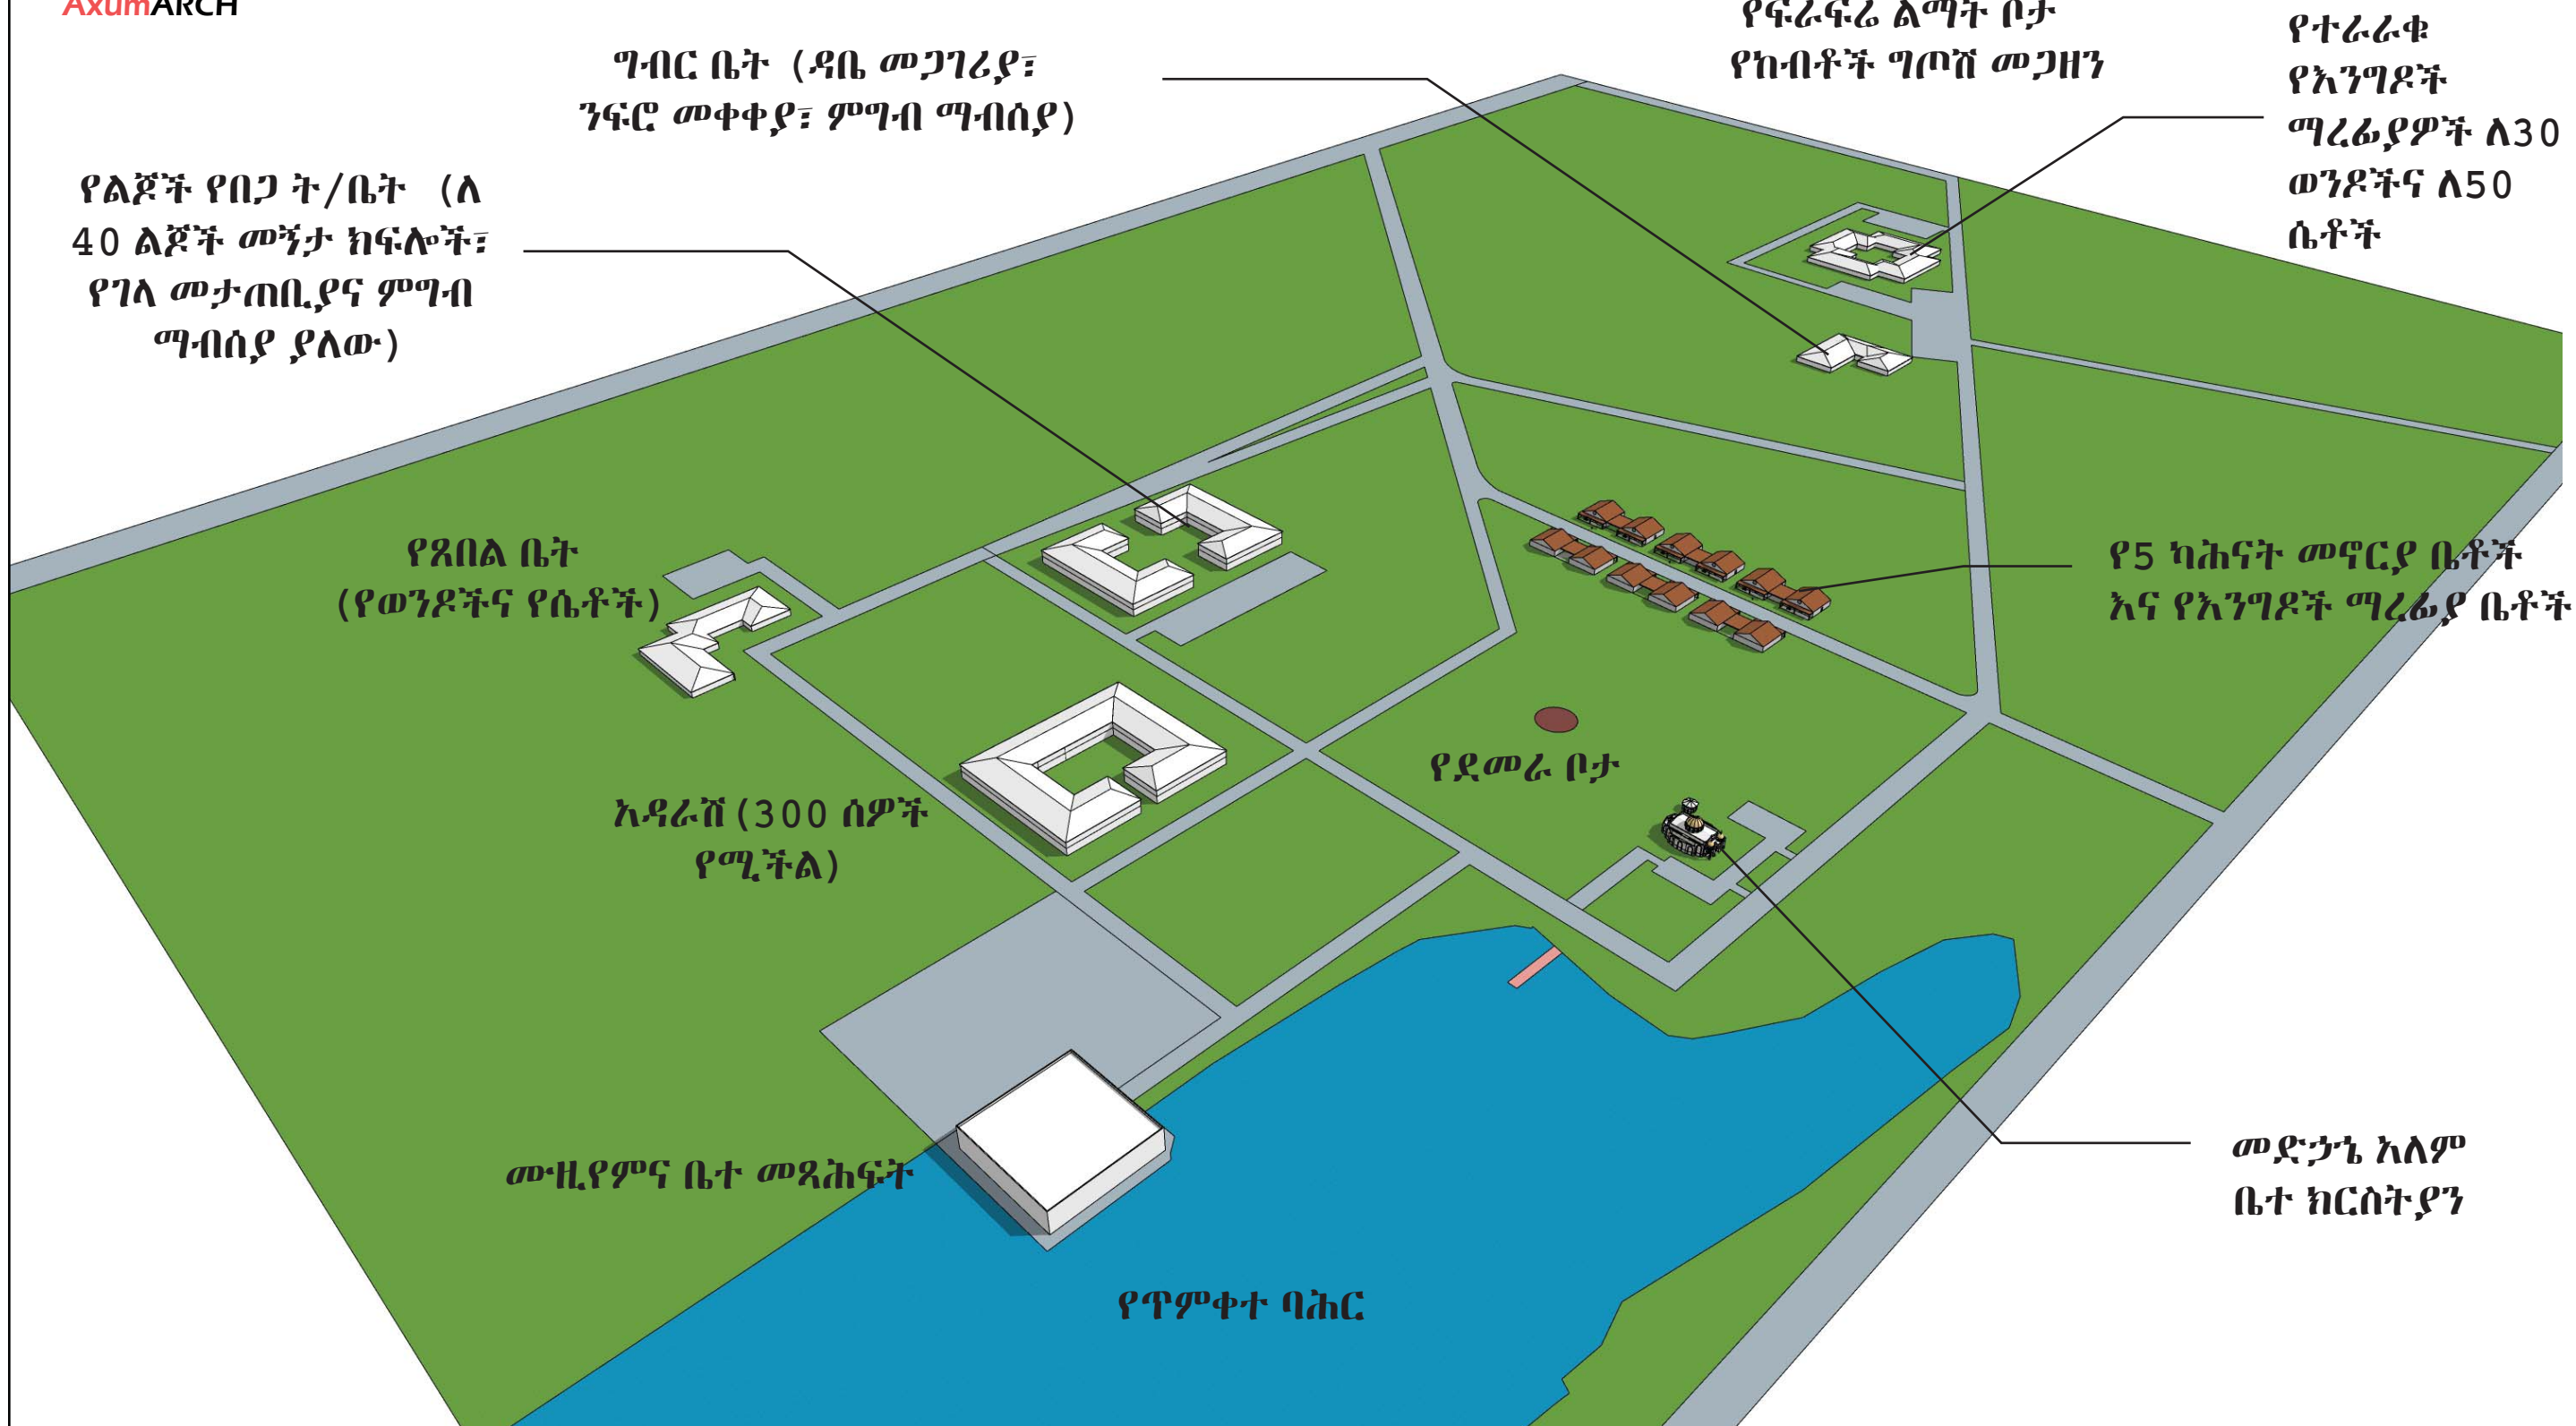

Medhanialalem
Texas EOTC Gedam

original issue

12/24/2020

Axum
arch

AxumARCH LLC

Dallas, Texas

682.564.3922

Axumarch@gmail.com

title

SITE PLAN

project number 0303-101

date 12-28-2020

sheet

A1.02



Medhaniealem
Texas EOTC Gedam

original issue

12/24/2020



AxumARCH LLC

Dallas, Texas
682.564.3922
Axumarch@gmail.com

title

SITE PLAN

project number 0303-101

date 12-28-2020

sheet

A1.03